


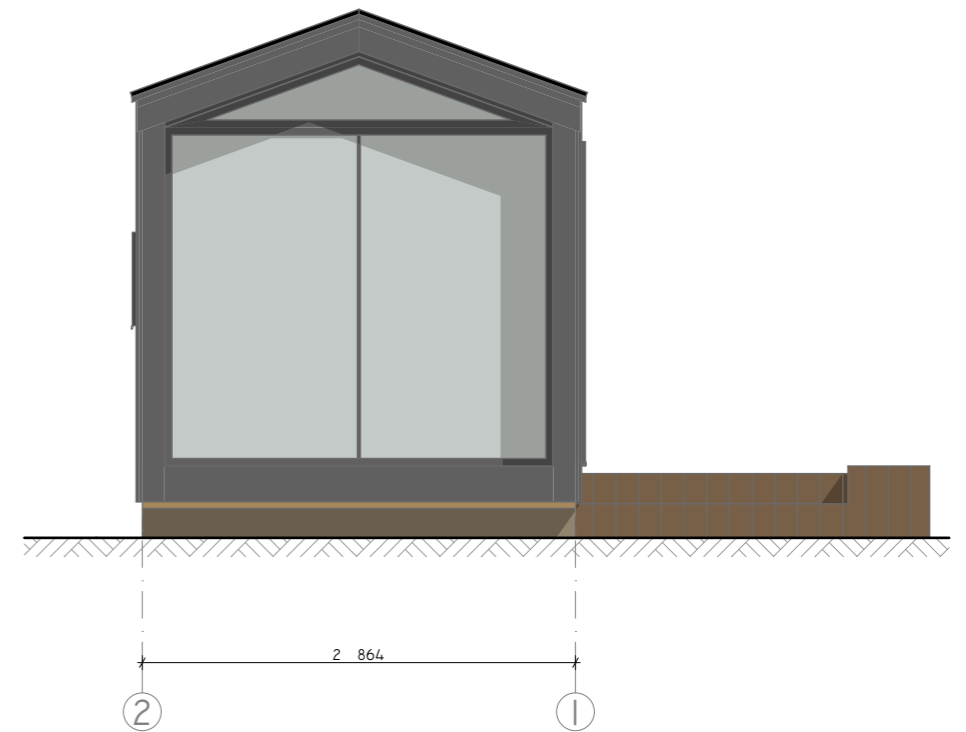


OBJECT:	CHANGES:		DATE:	SIGNATURE:
MONIKA MODERN				
CLIENT:	DRAWING: PLAN		DRAWING NR:	01
	PROJECT MANAGER: AARE ROOSALU		SCALE:	
	ARCHITECT: CAROLINA HUNT	SIGNATURE:	DATE:	10.09.2020

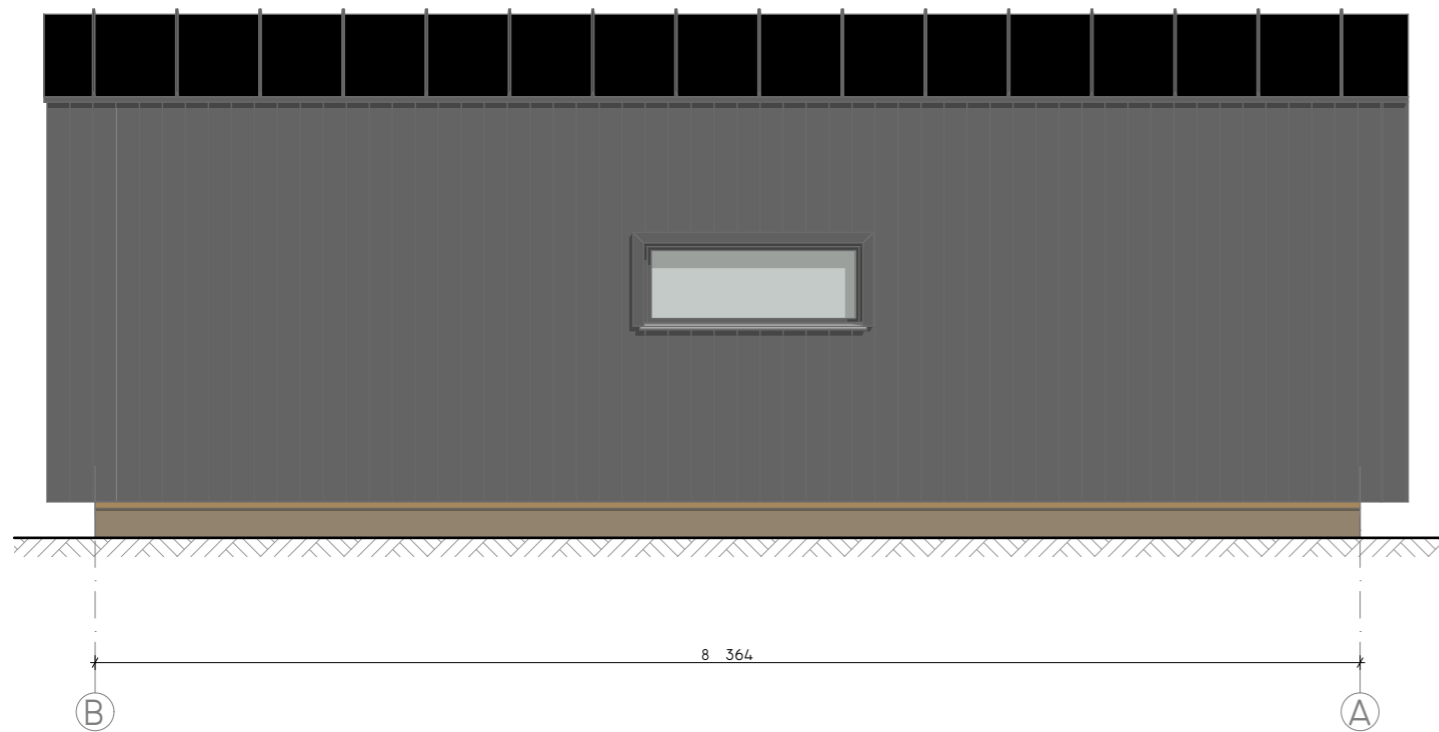

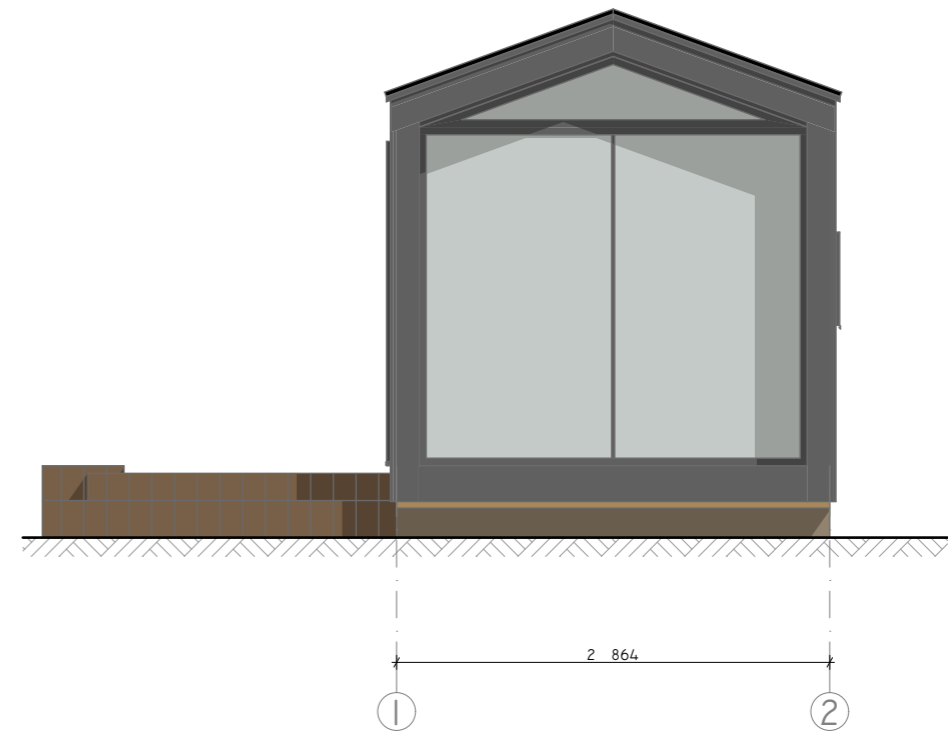

OBJECT:	CHANGES:	DATE:	SIGNATURE:
MONIKA MODERN			
CLIENT:			
DRAWING:	ELEVATIONS	DRAWING NR:	02
PROJECT MANAGER:	AARE ROOSALU	SCALE:	
ARCHITECT:	CAROLINA HUNT	SIGNATURE:	DATE:
			10.09.2020

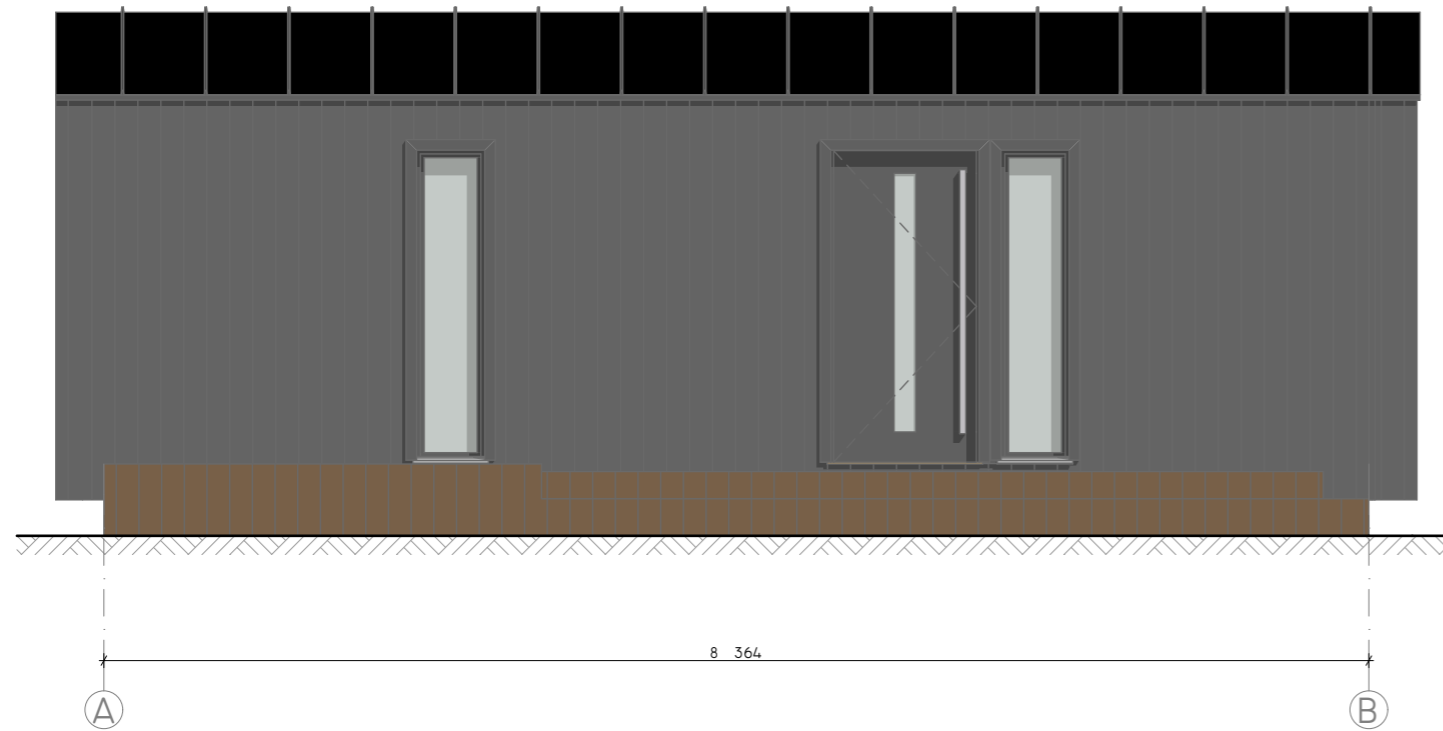